



The Bollard Experts

- ☐ SELECT DESIRED MATERIAL:
(4" NOMINAL SIZE)
- ☐ RSSCT4040 SCH 40 STAINLESS STEEL
- ☐ RCSCST4040 SCH 40 ASTM A-53 CARBON STEEL
- ☐ SELECT DESIRED STAINLESS STEEL BOLLARD FINISH:
- ☐ POLISHED #4 FINISH
- ☐ AS SPECIFIED _____
- ☐ SELECT DESIRED CARBON STEEL BOLLARD FINISH:
- ☐ POWDER COAT RAL # _____
- ☐ AS SPECIFIED _____
- ☐ SELECT DESIRED STAINLESS STEEL BOLLARD MATERIAL:
- ☐ TYPE 304
- ☐ TYPE 316
- ☐ SELECT DESIRED BOLLARD CAP STYLE:
- ☐  DOME
- ☐  FLAT
- ☐  REVEAL
- ☐  SLOPED

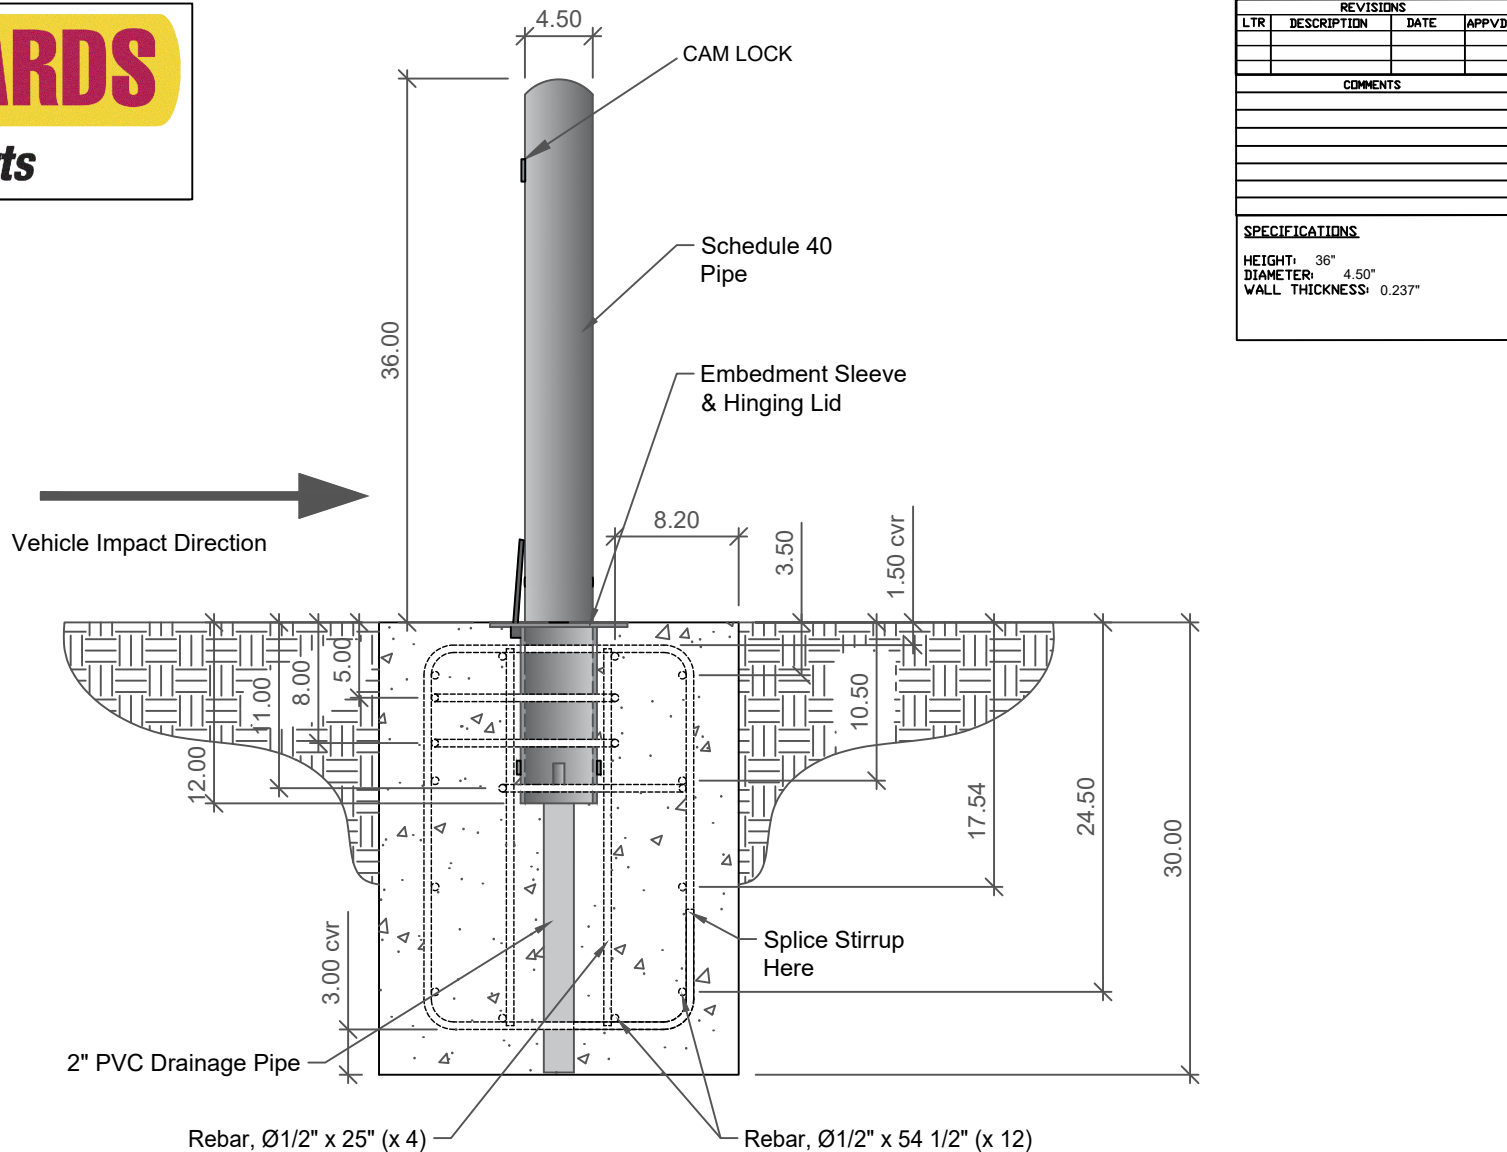

END VIEW-FOUNDATION

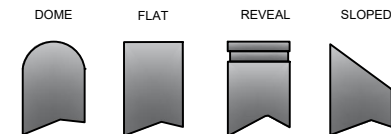

SERIES NAME: CT4000 IR PRODUCT FAMILY: 10 MPH CRASH TESTED PRODUCT CLASS: STANDARD OR CUSTOMER DEFINED PRODUCT LINE: BOLLARD PRODUCT CODE: REMOVABLE 1-800-BOLLARDS, Inc. 10 Hughes Street A035 Irvine, CA 92618 PHONE: 1-800-BOLLARDS FAX: 1-800-BOLLARDS WWW: WWW.1800BOLLARDS.COM EMAIL: INFO@1800BOLLARDS.COM	CASE CODE: CT4 SIZE: AJA DRAWING REV: 1 CHECKED BY: 1 APPROVED BY: 1 TITLE: BOLLARD, CT REMOVABLE	DRAWING NUMBER: CT400 IR SHEET: 1 OF 1 RELEASE DATE: 1-3-2023
--	--	---

APPLICATION	
NEXT ASSY	USED ON


NOTES:

1. INSTALLATION TO BE COMPLETED IN ACCORDANCE WITH MANUFACTURER'S SPECIFICATIONS.
2. DO NOT SCALE DRAWING.
3. THIS DRAWING IS INTENDED FOR USE BY ARCHITECTS, ENGINEERS, CONTRACTORS, CONSULTANTS AND DESIGN PROFESSIONALS FOR PLANNING AND INSTALLATION PURPOSES.
4. INFORMATION CONTAINED HEREIN WAS CURRENT AT THE TIME OF DEVELOPMENT BUT MUST BE REVIEWED AND APPROVED BY THE PRODUCT MANUFACTURER TO BE CONSIDERED ACCURATE.


The Bollard Experts

- ☐ SELECT DESIRED MATERIAL:
(4" NOMINAL SIZE)
- ☐ RCST04040 SCH 40 STAINLESS STEEL
- ☐ RCST04040 SCH 40 ASTM A-53 CARBON STEEL
- ☐ SELECT DESIRED STAINLESS STEEL BOLLARD
FINISH:
- ☐ POLISHED #4 FINISH
- ☐ AS SPECIFIED _____
- ☐ SELECT DESIRED CARBON STEEL BOLLARD
FINISH:
- ☐ POWDER COAT RAL # _____
- ☐ AS SPECIFIED _____
- ☐ SELECT DESIRED STAINLESS STEEL BOLLARD
MATERIAL:
- ☐ TYPE 304
- ☐ TYPE 316
- ☐ SELECT DESIRED BOLLARD CAP STYLE:
- ☐ DOME
- ☐ FLAT
- ☐ REVEAL
- ☐ SLOPED

<u>REVISIONS</u>			
LTR	DESCRIPTION	DATE	APP
<u>COMMENTS</u>			
<u>SPECIFICATIONS</u>			
HEIGHT: 36"			
DIAMETER: 4.50"			
WALL THICKNESS: 0.280"			

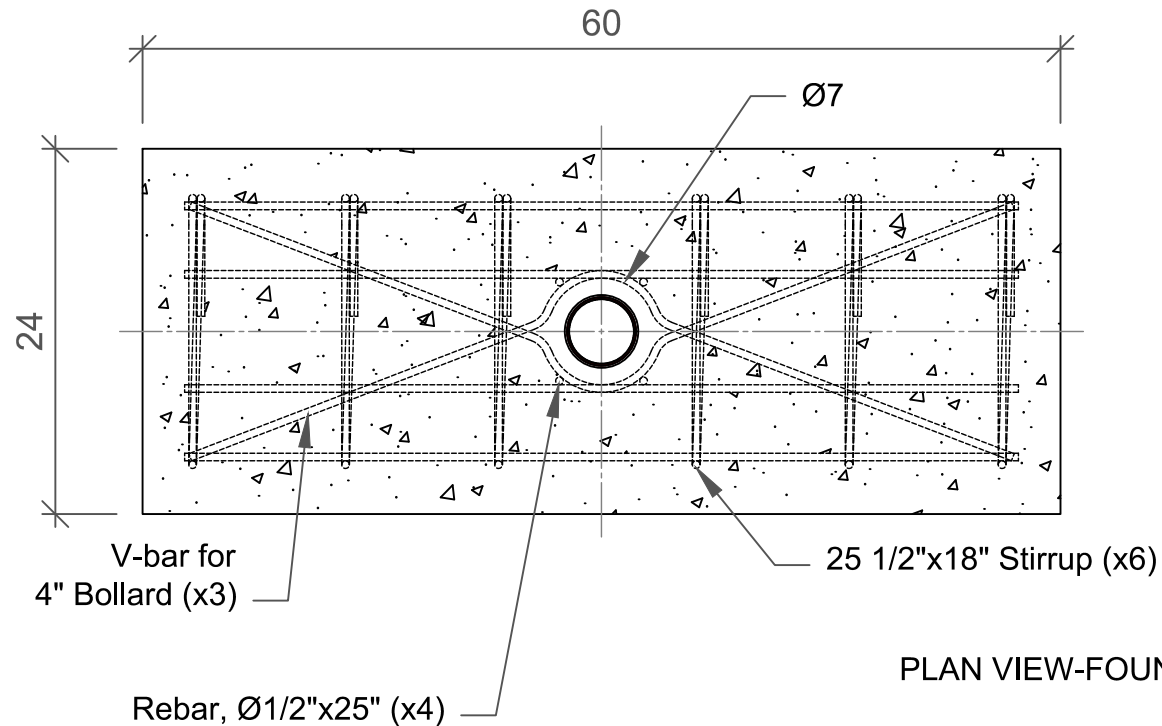

PLAN VIEW-FOUNDATION

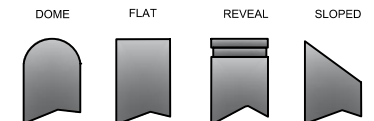

SERIES NUMBER	CT4000 IR	CASE CODE	BOX	DRAWING NUMBER
PRODUCT FAMILY	10 MPH CRASH TESTED	CT4		CT40 IR
PRODUCT CLASS	STANDARD OR CUSTOMER DEFINED	DRAWN BY	AJA	DRAWING REV
PRODUCT LINE	BOLLARD	CHECKED BY		SHEET 1 OF 1
PRODUCT SUB LINE	REMOVABLE	APPROVED BY		RELEASE DATE 1-3-2023
1-800-BOLLARDS, Inc. 10 Hughes Suite A100 Irving, CA 95038 PHONE: 1-800-BOLLARDS WEB: WWW.BOLLARD-CORP.COM EMAIL: INFO@BOLLARD-CORP.COM		TITLE BOLLARD, CT REMOVABLE		

APPLICATION	
NEXT ASSY	USED ON



NOTES:

1. INSTALLATION TO BE COMPLETED IN ACCORDANCE WITH MANUFACTURER'S SPECIFICATIONS.
2. DO NOT SCALE DRAWING.
3. THIS DRAWING IS INTENDED FOR USE BY ARCHITECTS, ENGINEERS, CONTRACTORS, CONSULTANTS AND DESIGN PROFESSIONALS FOR PLANNING AND INSTALLATION PURPOSES ONLY.
4. ALL INFORMATION CONTAINED HEREIN WAS CURRENT AT THE TIME OF DEVELOPMENT BUT MUST BE REVIEWED AND APPROVED BY THE PRODUCT MANUFACTURER TO BE CONSIDERED ACCURATE.


1-800-BOLLARDS

The Bollard Experts

- ☐ SELECT DESIRED MATERIAL:
(4" NOMINAL SIZE)
- ☐ RCST04040 SCH 40 STAINLESS STEEL
- ☐ RCST04040 SCH 40 ASTM A-53 CARBON STEEL
- ☐ SELECT DESIRED STAINLESS STEEL BOLLARD FINISH:
- ☐ POLISHED #4 FINISH
- ☐ AS SPECIFIED _____
- ☐ SELECT DESIRED CARBON STEEL BOLLARD FINISH:
- ☐ POWDER COAT RAL # _____
- ☐ AS SPECIFIED _____
- ☐ SELECT DESIRED STAINLESS STEEL BOLLARD MATERIAL:
- ☐ TYPE 304
- ☐ TYPE 316
- ☐ SELECT DESIRED BOLLARD CAP STYLE:
- ☐  DOME
- ☐  FLAT
- ☐  REVEAL
- ☐  SLOPED

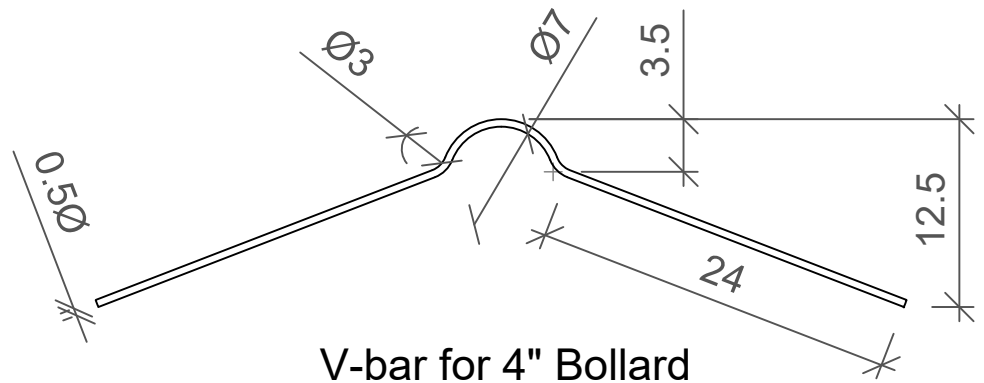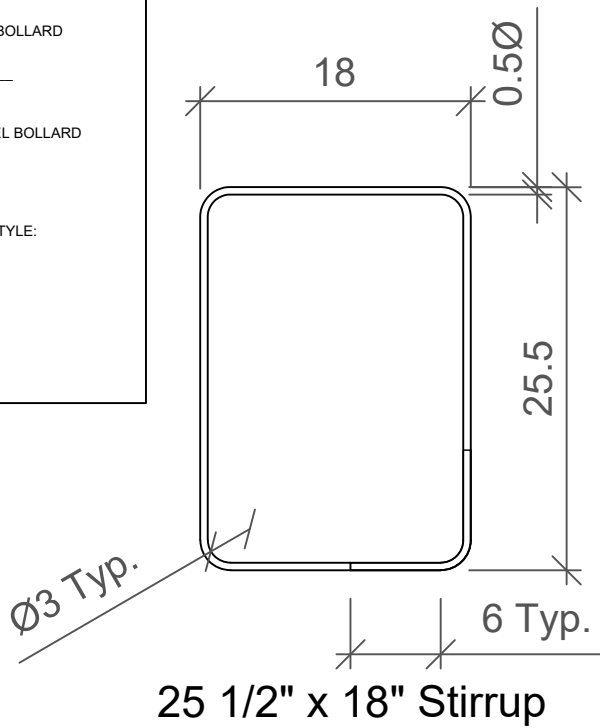

REVISIONS			
LTR	DESCRIPTION	DATE	APP'VD
COMMENTS			
SPECIFICATIONS			
HEIGHT: 36"			
DIAMETER: 4.50"			
WALL THICKNESS: 0.280"			

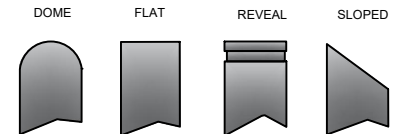

APPLICATION NEXT ASSY USED ON		SERIES NUMBER: CT4000 IR	CAGE CODE: CT4	SIZE: 4	DRAWING NUMBER: CT40 IR
		PRODUCT FAMILY: 10 MPH CRASH TESTED			
		PRODUCT CLASS: STANDARD OR CUSTOMER DEFINED	DRAWN BY: AJA	DRAWING REV:	
		PRODUCT LINE: BOLLARD	CHECKED BY:	SHEET: 1 OF 1	
		PRODUCT SUB LINE: REMOVABLE	APPROVED BY:	RELEASE DATE: 1-3-2023	
		1-800-BOLLARDS, Inc. 10 Hughes Suite A05 Irvine, CA 92618 PHONE: 1-800-BOLLARDS WEB: WWW.BOLLARDS.COM EMAIL: INFO@BOLLARDS.COM			
		TITLE BOLLARD, CT REMOVABLE			

NOTES:

1. INSTALLATION TO BE COMPLETED IN ACCORDANCE WITH MANUFACTURER'S SPECIFICATIONS.
2. DO NOT SCALE DRAWING.
3. THIS DRAWING IS INTENDED FOR USE BY ARCHITECTS, ENGINEERS, CONTRACTORS, CONSULTANTS AND DESIGN PROFESSIONALS FOR PLANNING AND INSTALLATION PURPOSES ONLY.
4. ALL INFORMATION CONTAINED HEREIN WAS CURRENT AT THE TIME OF DEVELOPMENT BUT MUST BE REVIEWED AND APPROVED BY THE PRODUCT MANUFACTURER TO BE CONSIDERED ACCURATE.